


1:250 Snitt A

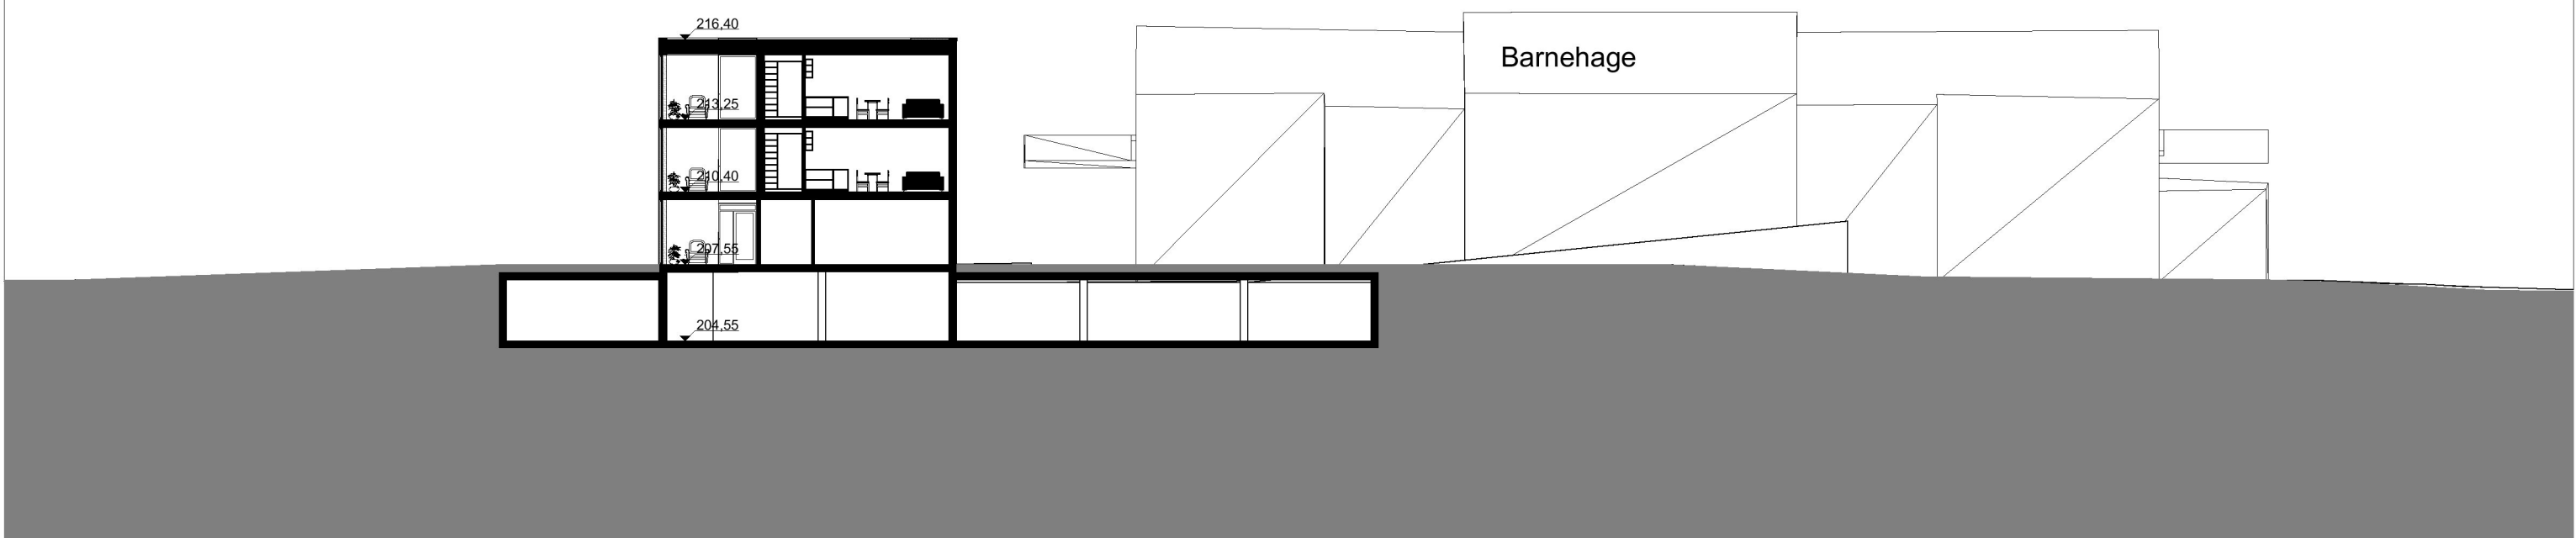

1:250 Snitt B

C:\Users\Arktekt\Dropbox (Folksom Arkitektur)\Helse\Travalleen\Nortand\02\Arbeid\p\TRAV\_SKISSE\_V01\_Temeng.pjn